



DEPARTMENT OF REGULATORY AND ECONOMIC RESOURCES (RER)
BOARD AND CODE ADMINISTRATION DIVISION
NOTICE OF ACCEPTANCE (NOA)

MIAMI-DADE COUNTY
PRODUCT CONTROL SECTION
11805 SW 26 Street, Room 208
Miami, Florida 33175-2474
T (786) 315-2590 F (786) 315-2599
www.miamidade.gov/economy

Soffit and Siding Experts, Inc.
15787 Homestead Ave.
Miami, FL 33157

SCOPE:

This NOA is being issued under the applicable rules and regulations governing the use of construction materials. The documentation submitted has been reviewed and accepted by Miami-Dade County RER-Product Control Section to be used in Miami Dade County and other areas where allowed by the Authority Having Jurisdiction (AHJ).

This NOA shall not be valid after the expiration date stated below. The Miami-Dade County Product Control Section (In Miami Dade County) and/or the AHJ (in areas other than Miami Dade County) reserve the right to have this product or material tested for quality assurance purposes. If this product or material fails to perform in the accepted manner, the manufacturer will incur the expense of such testing and the AHJ may immediately revoke, modify, or suspend the use of such product or material within their jurisdiction. RER reserves the right to revoke this acceptance if it is determined by Miami-Dade County Product Control Section that this product or material fails to meet the requirements of the applicable building code.

This product is approved as described herein and has been designed to comply with the Florida Building Code, including the High Velocity Hurricane Zone.

DESCRIPTION: SSE 24 Ga. (min.) Galvalume Steel Siding Panels

APPROVAL DOCUMENT: Drawing No. **SSE002**, titled "SSE Galvalume Steel Siding Panels", prepared by Building Drops, Inc., Sheets 1 through 10 of 10, dated 04/11/2025, signed and sealed by Hermes F. Norero, P.E., bearing the Miami-Dade County Product Control approval stamp with the Notice of Acceptance number and expiration date by the Miami-Dade County Product Control Section.

MISSILE IMPACT RATING: Large and Small Missile Impact Resistant

LABELING: Each unit shall bear a permanent label with the manufacturer's name or logo, city, state, model/series, and following statement: "Miami-Dade County Product Control Approved", unless otherwise noted herein.

RENEWAL of this NOA shall be considered after a renewal application has been filed and there has been no change in the applicable building code negatively affecting the performance of this product.

TERMINATION of this NOA will occur after the expiration date or if there has been a revision or change in the materials, use, and/or manufacture of the product or process. Misuse of this NOA as an endorsement of any product, for sales, advertising or any other purposes shall automatically terminate this NOA. Failure to comply with any section of this NOA shall be cause for termination and removal of NOA.

ADVERTISEMENT: The NOA number preceded by the words Miami-Dade County, Florida, and followed by the expiration date may be displayed in advertising literature. If any portion of the NOA is displayed, then it shall be done in its entirety.

INSPECTION: A copy of this entire NOA shall be provided to the user by the manufacturer or its distributors and shall be available for inspection at the job site at the request of the Building Official.

This NOA consists of this page 1 and evidence page E-1, as well as approval document mentioned above. The submitted documentation was reviewed by **Carlos M. Utrera, P.E.**



07/09/25

NOA No. 25-0319.07
Expiration Date: July 17, 2030
Approval Date: July 17, 2025
Page 1

NOTICE OF ACCEPTANCE: EVIDENCE SUBMITTED

A. DRAWINGS

1. Drawings No. **SSE002**, titled “SSE Galvalume Steel Siding Panels”, prepared by Building Drops, Inc., Sheets 1 through 10 of 10, dated 04/11/2025, signed and sealed by Hermes F. Norero, P.E.

B. TESTS

1. Test reports on: 1) Uniform Static Air Pressure Test, Loading per FBC TAS 202-94
2) Large Missile Impact Test per FBC, TAS 201-94
4) Cyclic Wind Pressure Loading per FBC, TAS 203-94
5) Tensile Test per ASTM E8-22
along with marked-up drawings and installation diagram of Galvalume Siding Panels, prepared by Intertek, Test Report No. **Q2462.01-450-18 R3**, dated 03/05/2025, with revision dated 05/08/2025 signed and sealed by Tanya A. Dolby, P.E.

C. CALCULATIONS

1. Product evaluation report, issued by Building Drops, Inc, dated 04/01/2025, signed and sealed by Hermes F. Norero, P.E.

D. QUALITY ASSURANCE

1. Miami-Dade Department of Regulatory and Economic Resources (RER).

E. MATERIAL CERTIFICATIONS

1. None.

F. STATEMENTS

1. Statement letter of code conformance to 8th edition (2023) FBC and of no financial interest, issued by Building Drops, Inc, dated 05/20/2025, signed and sealed by Hermes F. Norero, P.E.



Carlos M. Utrera, P.E.
Product Control Examiner
NOA No. 25-0319.07
Expiration Date: July 17, 2030
Approval Date: July 17, 2025

c:\users\msun\building drops, inc\building drops landing - common\projects\soffit and siding experts, inc\mdc-25-0940 - mdc submittal - steel siding panels\dwgs\se002.dwg 6/26/2025 3:28 PM

SOFFIT AND SIDING EXPERTS, INC.

SSE GALVALUME STEEL SIDING PANELS

(IMPACT)

GENERAL NOTES:

1. THE PRODUCT SHOWN HEREIN IS DESIGNED AND MANUFACTURED TO COMPLY WITH THE 8TH EDITION FLORIDA BUILDING CODE (FBC) **INCLUDING** HVHZ. ALL PRODUCTS UNDER THE SCOPE OF THIS DOCUMENT HAVE BEEN EVALUATED ACCORDING TO THE FOLLOWING:
 - ASTM E8-22
 - TAS 201-94
 - TAS 202-94
 - TAS 203-94
2. ADEQUACY OF THE EXISTING STRUCTURAL CONCRETE/MASONRY, 2X AND METAL STUD FRAMING AS A MAIN WIND FORCE RESISTING SYSTEM CAPABLE OF WITHSTANDING AND TRANSFERRING APPLIED PRODUCT LOADS TO THE FOUNDATION IS THE RESPONSIBILITY OF THE ENGINEER OR ARCHITECT OF RECORD FOR THE PROJECT OF INSTALLATION.
3. THE INSTALLATION DETAILS DESCRIBED HEREIN ARE GENERIC AND MAY NOT REFLECT ACTUAL CONDITIONS FOR A SPECIFIC SITE. IF SITE CONDITIONS CAUSE INSTALLATION TO DEVIATE FROM THE REQUIREMENTS DETAILED HEREIN, A LICENSED ENGINEER OR ARCHITECT SHALL PREPARE SITE SPECIFIC DOCUMENTS FOR USE WITH THIS DOCUMENT.
4. STEEL SIDING MEETS THE REQUIREMENTS OF CHAPTER 14 OF THE FLORIDA BUILDING CODE.
5. STEEL SIDING SPECIFICATION:
 - MIN THICKNESS: 24 GAUGE
 - TENSILE STRENGTH: 55.7 KSI (PER ASTM E8)
6. INSTALLATION OF SIDING ACCESSORIES SHALL BE DONE IN ACCORDANCE WITH THE FLORIDA BUILDING CODE AND THE MANUFACTURER'S INSTRUCTIONS.

TABLE OF CONTENTS	
SHEET	SHEET DESCRIPTION
1	GENERAL NOTES AND TABLE OF CONTENTS
2	TYPICAL ELEVATION AND ANCHOR LAYOUT
3	VERTICAL SECTIONS
4	VERTICAL SECTIONS
5	HORIZONTAL SECTIONS
6	HORIZONTAL SECTIONS
7	HORIZONTAL SECTIONS
8	INSTALLATION NOTES AND ANCHOR TABLE
9	SIDING PANEL DETAILS
10	ACCESSORIES DETAILS

DESIGN PRESSURE
+/- 110 PSF

PRODUCT APPROVED
as complying with the Florida
Building Code
NOA-No. 25-0319.07
Approval Date 07/17/2025
By 
Miami-Dade Product Control



SOFFIT AND SIDING EXPERTS, INC.
17587 HOMESTEAD AVE
MIAMI, FL 33157
PH: (786) 718-9593

TITLE:
SSE GALVALUME STEEL SIDING PANELS
(IMPACT)

GENERAL NOTES &
TABLE OF CONTENTS


PREPARED BY:

BUILDING DROPS, INC.
1900 NE MIAMI COURT, SUITE 2-15
MIAMI, FL 33132
PH: (954) 399-8478
FAX: (954) 744-4738
WEB: www.buildingdrops.com



REMARKS	BY	DATE

THE INSTALLATION DETAILS DESCRIBED HEREIN ARE GENERIC AND MAY NOT REFLECT ACTUAL CONDITIONS FOR A SPECIFIC SITE. IF SITE CONDITIONS CAUSE INSTALLATION TO DEVIATE FROM THE REQUIREMENTS DETAILED HEREIN, A LICENSED ENGINEER OR ARCHITECT SHALL PREPARE SITE SPECIFIC DOCUMENTS FOR USE WITH THIS DOCUMENT.

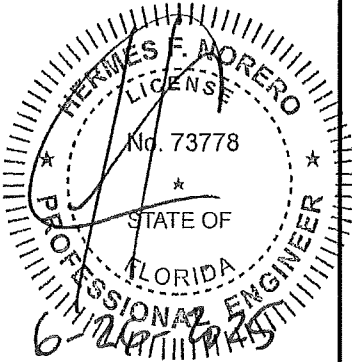

HERMES F. NORERO, P.E.
FLORIDA P.E. No. 73778
BUILDING DROPS, INC.
1900 NE MIAMI COURT, SUITE 2-15
MIAMI, FL 33132
FBPE CERT. OF AUTHORIZATION No. 29578

DATE: 04.11.2025

DWG. BY:
MS

CHK. BY:
HFN

SCALE: NTS

DWG. #: SSE002


SHEET:

1

OF 10

c:\users\msun\building drops, inc\building drops landing - common\projects\soffit and siding experts, inc\mdc-25-0340 - mdc submittal - steel siding panels\dwg\sse002.dwg

6/25/2025 3:29 PM

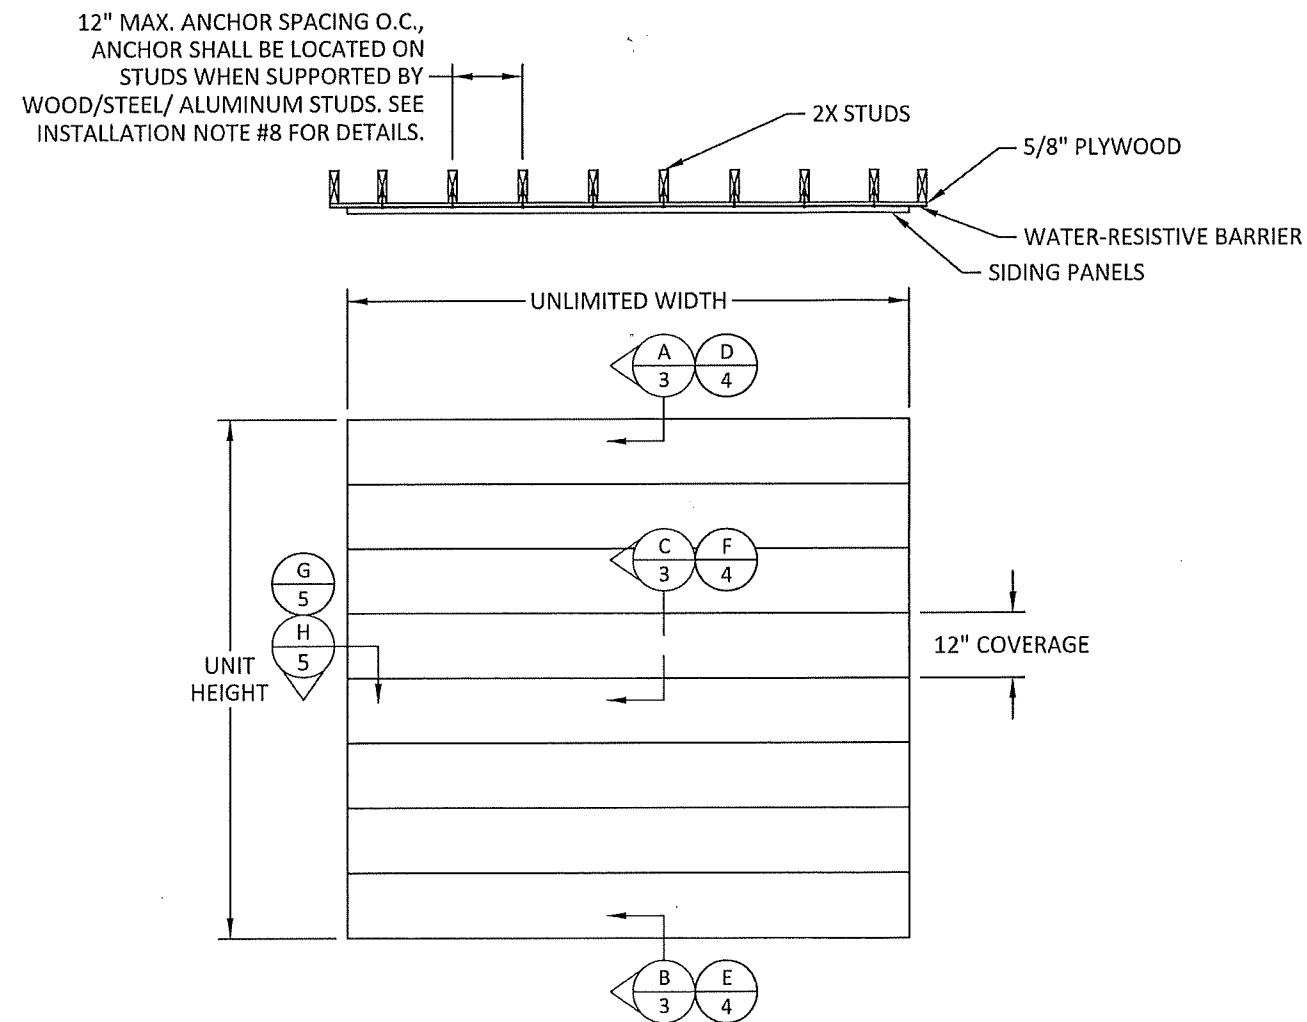

TYPICAL ELEVATION AND ANCHOR LAYOUT

PRODUCT APPROVED
as complying with the Florida
Building Code
NOA-No. 25-0319.07
Approval Date 07/17/2025
By 
Miami-Dade Product Control



SOFFIT AND SIDING EXPERTS, INC.
17587 HOMESTEAD AVE
MIAMI, FL 33157
PH: (786) 718-9593


TITLE:
SSE GALVALUME STEEL SIDING PANELS
(IMPACT)
TYPICAL ELEVATION &
ANCHOR LAYOUT

PREPARED BY:
BUILDING DROPS, INC.
1900 NE MIAMI COURT, SUITE 2-15
MIAMI, FL 33132
PH: (954) 999-8478
FAX: (954) 744-4738
WEB: www.buildingdrops.com



REMARKS	BY	DATE

THE INSTALLATION DETAILS DESCRIBED HEREIN ARE GENERIC
AND MAY NOT REFLECT ACTUAL CONDITIONS FOR A SPECIFIC
SITE. IF SITE CONDITIONS CAUSE INSTALLATION TO DEVIATE
FROM THE REQUIREMENTS DETAILED HEREIN, A LICENSED
ENGINEER OR ARCHITECT SHALL PREPARE SITE SPECIFIC
DOCUMENTS FOR USE WITH THIS DOCUMENT.

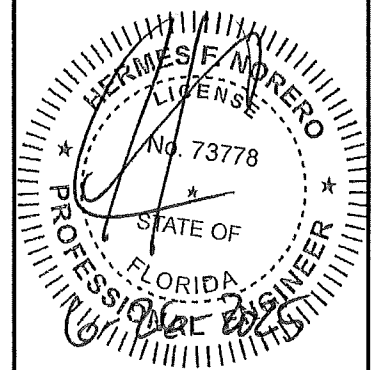

HERMES F. NORERO, P.E.
FLORIDA P.E. No. 73778
BUILDING DROPS, INC.
1900 NE MIAMI COURT, SUITE 2-15
MIAMI, FL 33132
FBPE CERT. OF AUTHORIZATION No. 29578

DATE: 04.11.2025

DWG. BY: MS
CHK. BY: HFN


SCALE: NTS

DWG. #: SSE002


SHEET:

2


OF 10

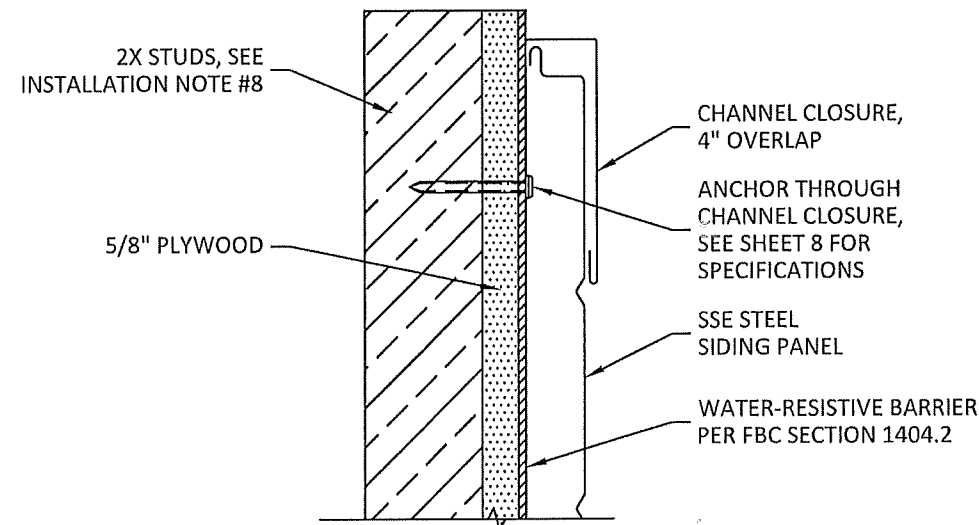

A
3 VERTICAL SECTION
PANEL TOP

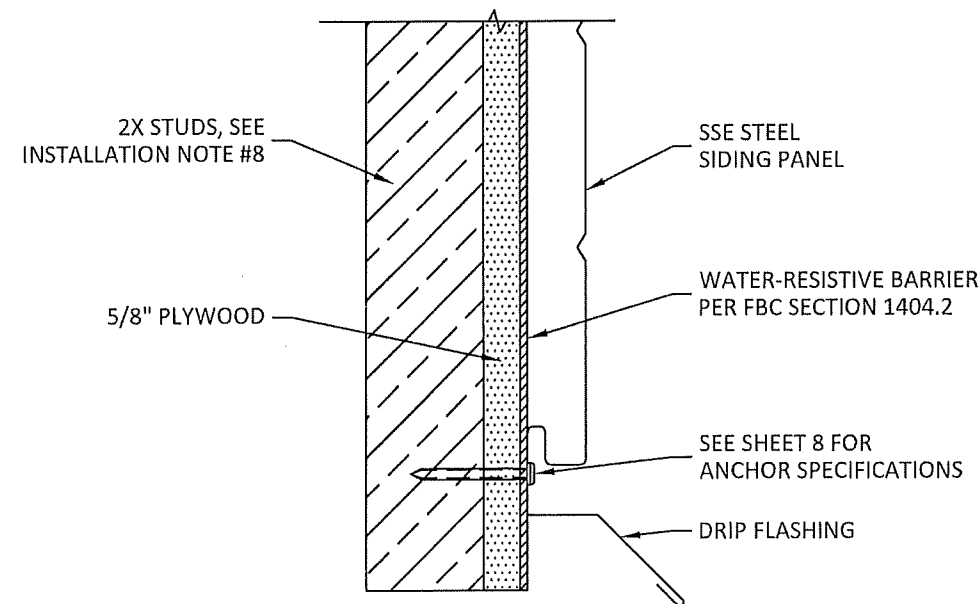

B
3 VERTICAL SECTION
PANEL BOTTOM

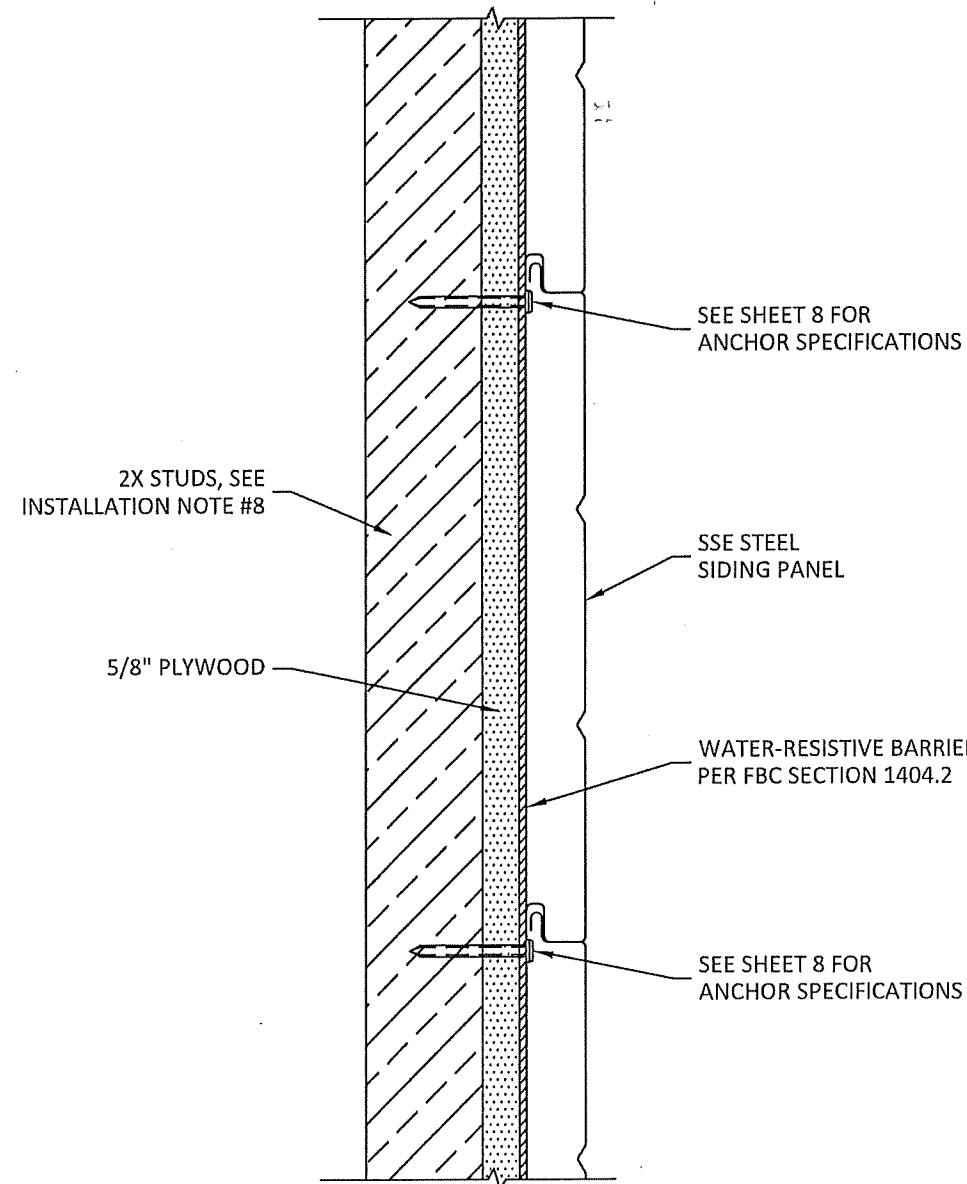

C
3 VERTICAL SECTION

PRODUCT APPROVED
as complying with the Florida
Building Code
NOA-No. 25-0319.07
Approval Date 07/17/2025
By *[Signature]*
Miami-Dade Product Control




SOFFIT AND SIDING EXPERTS, INC.
17587 HOMESTEAD AVE
MIAMI, FL 33157
PH: (786) 718-9593

TITLE: SSE GALVALUME STEEL SIDING PANELS (IMPACT)
VERTICAL SECTIONS
PREPARED BY: BUILDING DROPS, INC.
1900 NE MIAMI COURT, SUITE 2-15
MIAMI, FL 33132
PH: (954) 399-5478
FAX: (954) 744-4738
WEB: www.buildingdrops.com
BD
BUILDING DROPS

REMARKS	BY	DATE


THE INSTALLATION DETAILS DESCRIBED HEREIN ARE GENERIC AND MAY NOT REFLECT ACTUAL CONDITIONS FOR A SPECIFIC SITE. IF SITE CONDITIONS CAUSE INSTALLATION TO DEVIATE FROM THE REQUIREMENTS DETAILED HEREIN, A LICENSED ENGINEER OR ARCHITECT SHALL PREPARE SITE SPECIFIC DOCUMENTS FOR USE WITH THIS DOCUMENT.

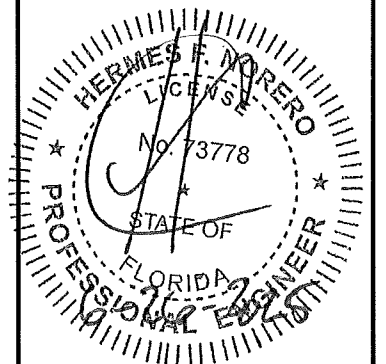


HERMES F. NORERO, P.E.
FLORIDA P.E. No 73778
BUILDING DROPS, INC
1900 NE MIAMI COURT, SUITE 2-15
MIAMI, FL 33132
FBPE CERT. OF AUTHORIZATION No. 29578

DATE:	04.11.2025
DWG. BY:	MS
CHK. BY:	HFN
SCALE:	NTS
DWG. #:	SSE002
SHEET:	3


c:\users\jmsun\building drops, inc\building drops landing - common\projects\soffit and siding experts, inc\mde-25-0319- mde submittal - steel siding panels\dwgs\sse002.dwg 6/26/2025 3:29 PM

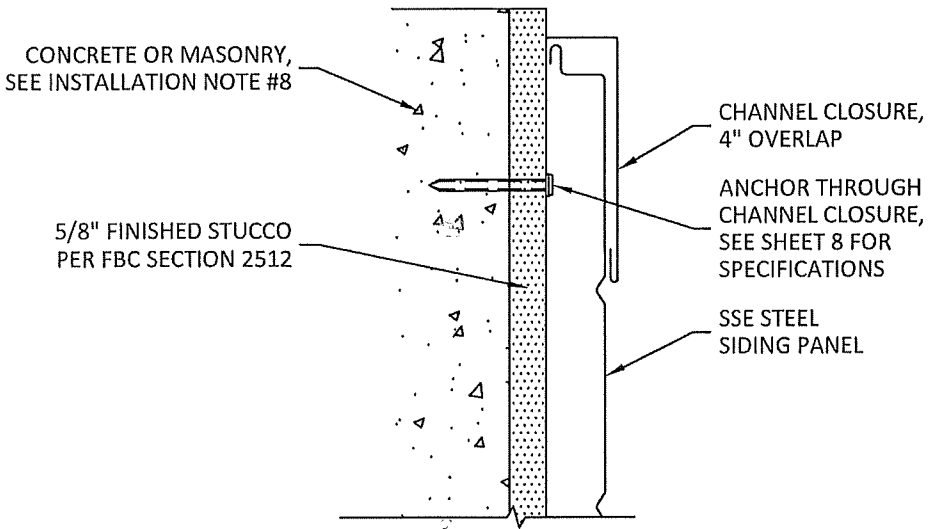

D
4
VERTICAL SECTION
PANEL TOP

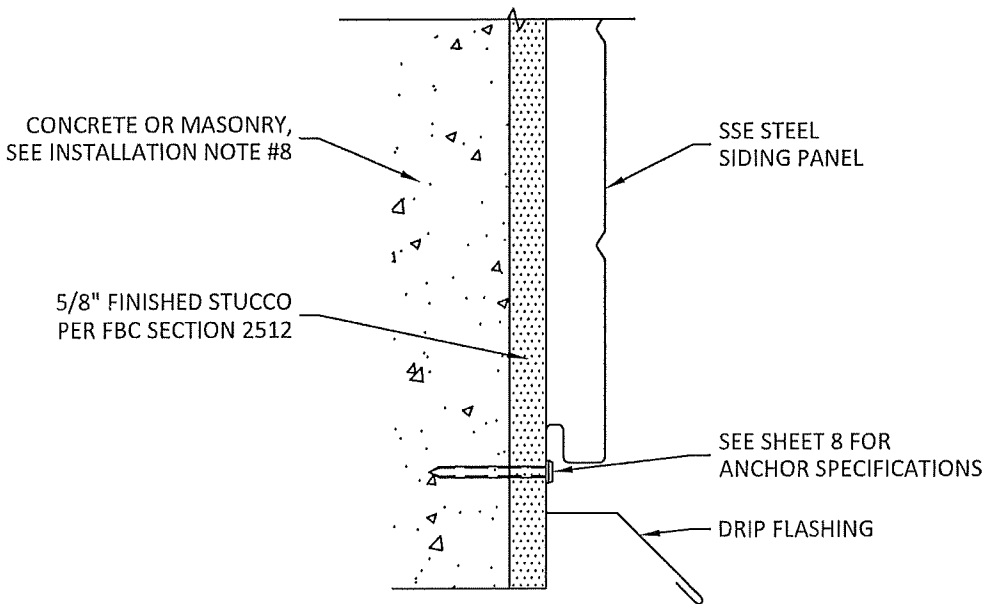


E
4
VERTICAL SECTION
PANEL BOTTOM

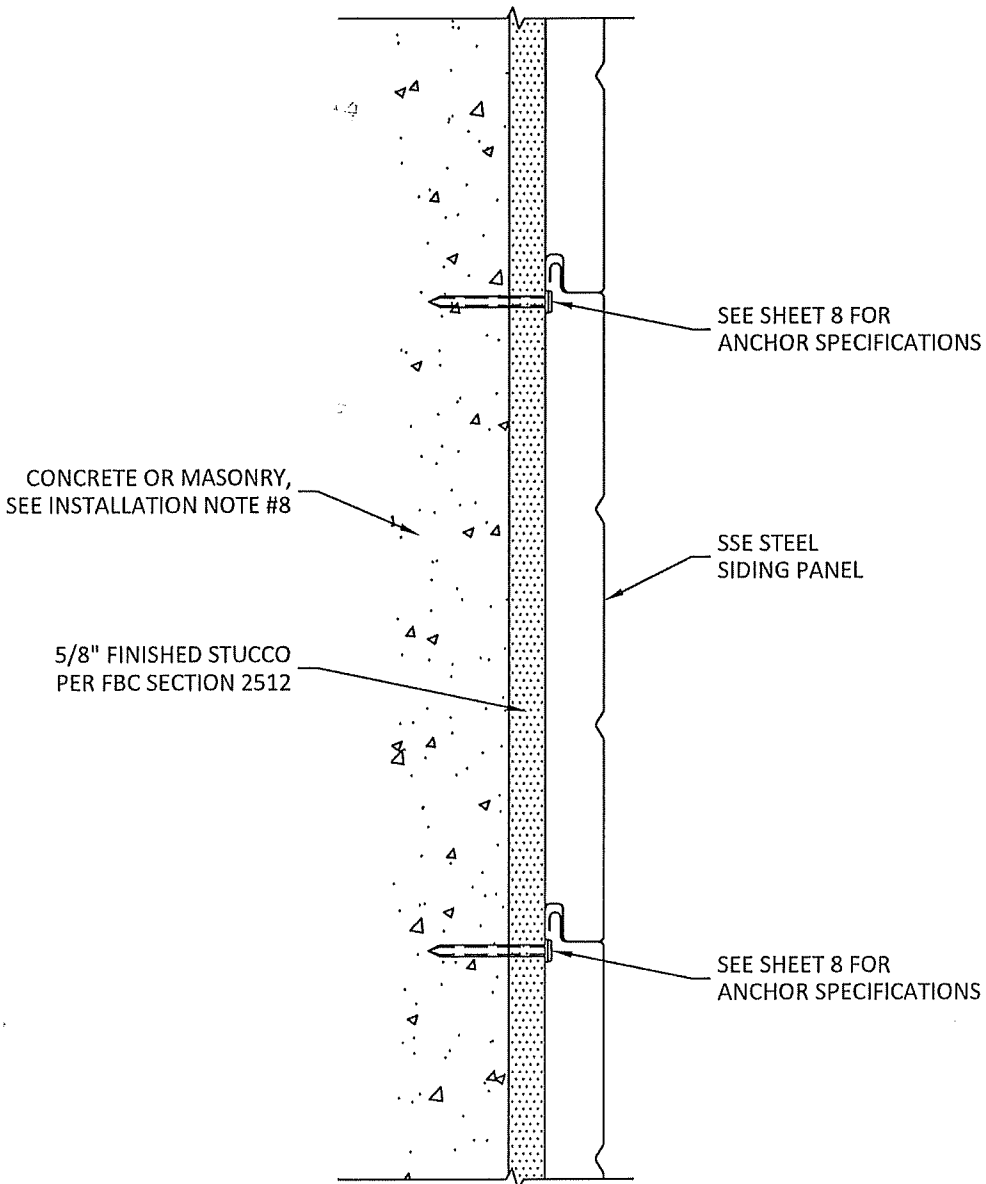

F
4
VERTICAL SECTION

PRODUCT APPROVED
as complying with the Florida
Building Code
NOA-No. 25-0319.07
Approval Date 07/17/2025
By *[Signature]*
Miami-Dade Product Control

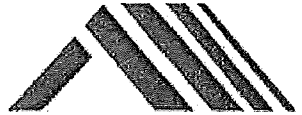


SOFFIT AND SIDING EXPERTS, INC.
17587 HOMESTEAD AVE
MIAMI, FL 33157
PH: (786) 718-9593

TITLE: SSE GALVALUME STEEL SIDING PANELS (IMPACT) VERTICAL SECTIONS	PREPARED BY: BUILDING DROPS, INC. 1900 NE MIAMI COURT, SUITE 2-15 MIAMI, FL 33132 PH: (954) 959-9478 FAX: (954) 744-4738 WEB: www.buildingdrops.com	
	BD BUILDING DROPS	


REMARKS	BY	DATE

THE INSTALLATION DETAILS DESCRIBED HEREIN ARE GENERIC AND MAY NOT REFLECT ACTUAL CONDITIONS FOR A SPECIFIC SITE. IF SITE CONDITIONS CAUSE INSTALLATION TO DEVIATE FROM THE REQUIREMENTS DETAILED HEREIN, A LICENSED ENGINEER OR ARCHITECT SHALL PREPARE SITE SPECIFIC DOCUMENTS FOR USE WITH THIS DOCUMENT.

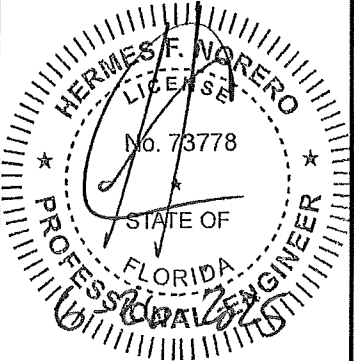


HERMES F. NORERO, P.E.
FLORIDA P.E. No. 73778
BUILDING DROPS, INC.
1900 NE MIAMI COURT, SUITE 2-15
MIAMI, FL 33132
FBPE CERT. OF AUTHORIZATION No. 29578

DATE: 04.11.2025	
DWG. BY: MS	CHK. BY: HFN
SCALE: NTS	
DWG. #: SSE002	
SHEET: 4 OF 10	

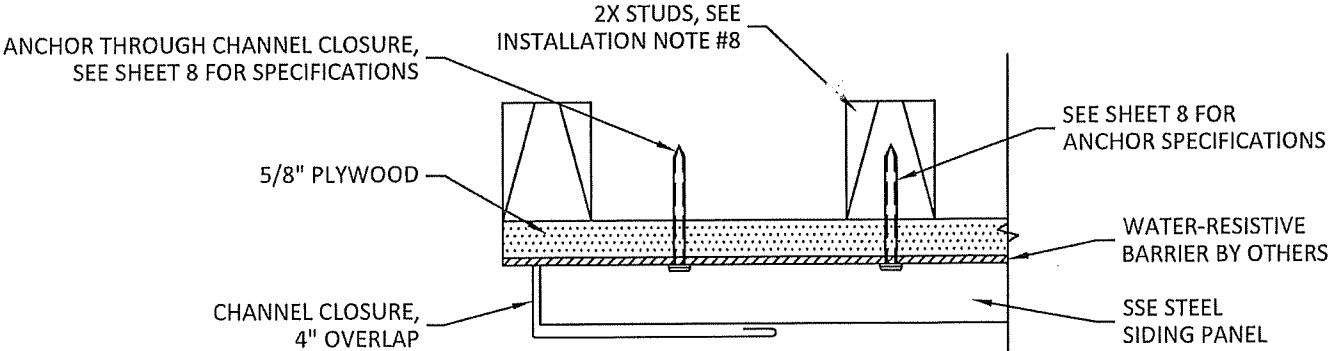

G
5 HORIZONTAL SECTION
PANEL SIDE

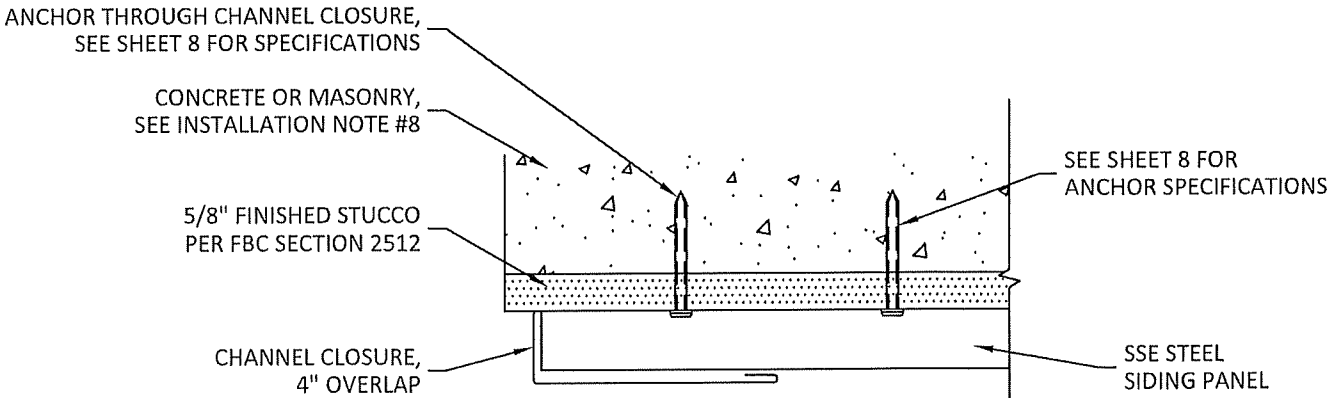

H
5 HORIZONTAL SECTION
PANEL SIDE

PRODUCT APPROVED
as complying with the Florida
Building Code
NOA-No. 25-0319.07
Approval Date 07/17/2025
By *[Signature]*
Miami-Dade Product Control



SOFFIT AND SIDING EXPERTS, INC.
17587 HOMESTEAD AVE
MIAMI, FL 33157
PH: (786) 718-9593

TITLE:
SSE GALVALUME STEEL SIDING PANELS
(IMPACT)

HORIZONTAL SECTIONS


PREPARED BY:

BUILDING DROPS, INC.
1900 NE MIAMI COURT, SUITE 2-15
MIAMI, FL 33132
PH: (954) 399-4478
FAX: (954) 744-4738
WEB: www.buildingdrops.com

BD
BUILDING DROPS

REMARKS	BY	DATE

THE INSTALLATION DETAILS DESCRIBED HEREIN ARE GENERIC AND MAY NOT REFLECT ACTUAL CONDITIONS FOR A SPECIFIC SITE. IF SITE CONDITIONS CAUSE INSTALLATION TO DEVIATE FROM THE REQUIREMENTS DETAILED HEREIN, A LICENSED ENGINEER OR ARCHITECT SHALL PREPARE SITE SPECIFIC DOCUMENTS FOR USE WITH THIS DOCUMENT.

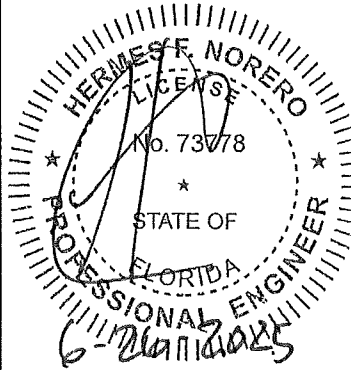


HERMES F. NORERO, P.E.
FLORIDA P.E. No. 73778
BUILDING DROPS, INC.
1900 NE MIAMI COURT, SUITE 2-15
MIAMI, FL 33132
FBPE CERT. OF AUTHORIZATION No. 29578


DATE:	04.11.2025
DWG. BY:	MS
CHK. BY:	HFN
SCALE:	NTS
DWG. #:	SSE002
SHEET:	5

6/26/2025 3:23 PM

c:\users\msun\building drops, inc\building drops landing - common\projects\soffit and siding experts, inc\mdc-25-0340 - mdc submittal - steel siding panels\dwgs\sse002.dwg

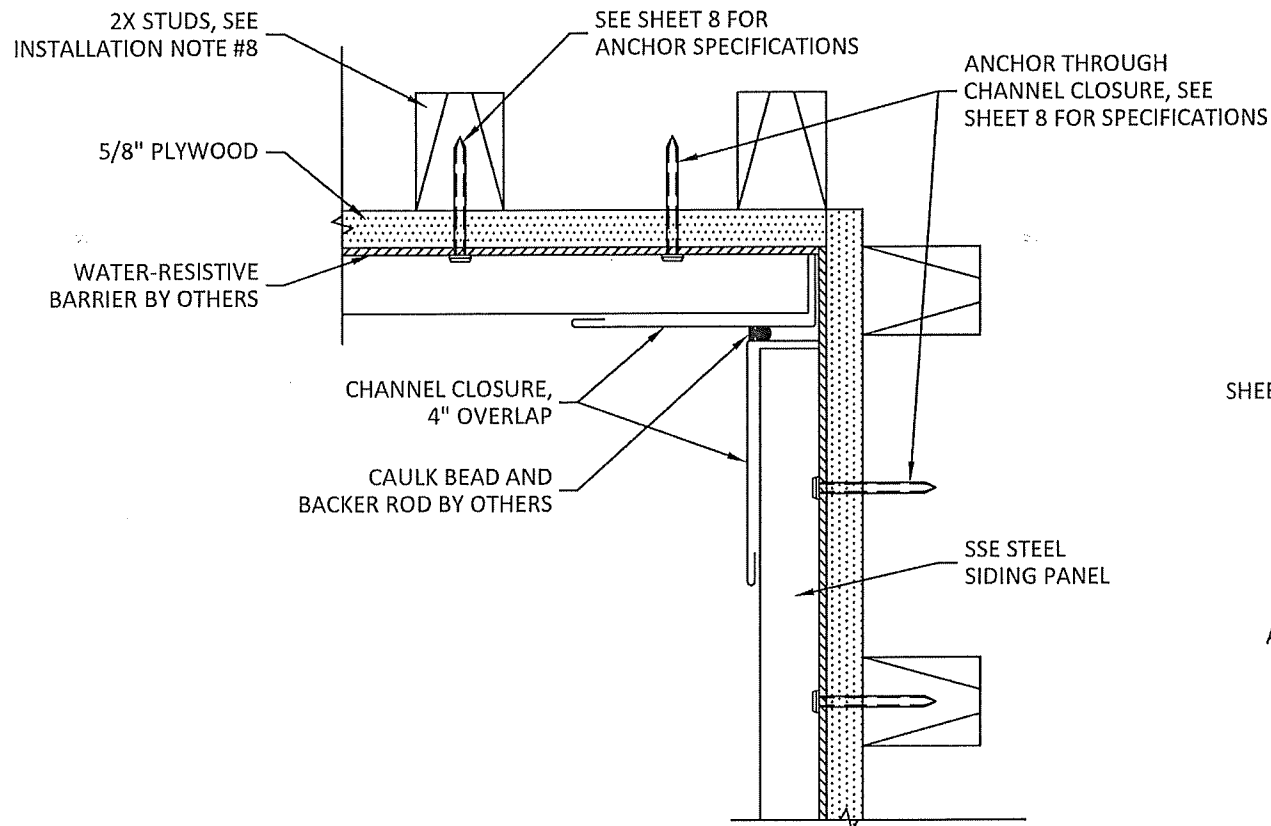

I
6 HORIZONTAL SECTION
INSIDE CORNER

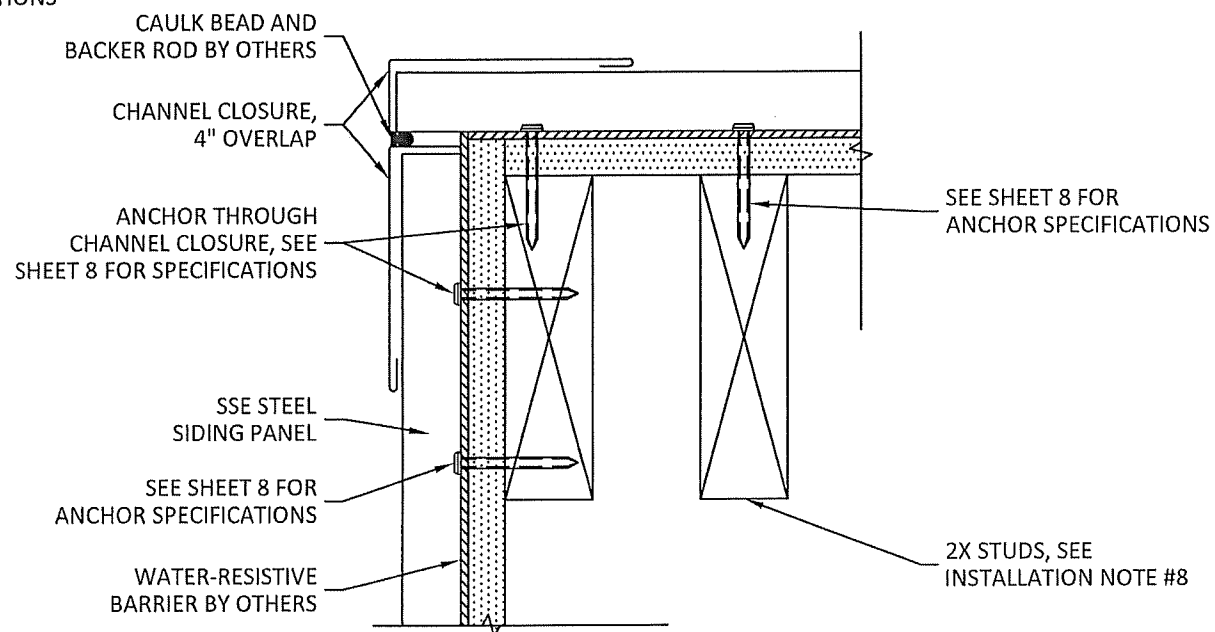

J
6 HORIZONTAL SECTION
OUTSIDE CORNER

PRODUCT APPROVED
as complying with the Florida
Building Code
NOA-No. 25-0319.07
Approval Date 07/17/2025
By *[Signature]*
Miami-Dade Product Control



SOFFIT AND SIDING EXPERTS, INC.
17587 HOMESTEAD AVE
MIAMI, FL 33157
PH: (786) 718-9593

TITLE:
SSE GALVALUME STEEL SIDING PANELS
(IMPACT)


HORIZONTAL SECTIONS

PREPARED BY:
BUILDING DROPS, INC.
1900 NE MIAMI COURT, SUITE 2-15
MIAMI, FL 33132
PH: (954) 399-8478
FAX: (954) 744-4738
WEB: www.buildingdrops.com




REMARKS	BY	DATE

THE INSTALLATION DETAILS DESCRIBED HEREIN ARE GENERIC
AND MAY NOT REFLECT ACTUAL CONDITIONS FOR A SPECIFIC
SITE. IF SITE CONDITIONS CAUSE INSTALLATION TO DEVIATE
FROM THE REQUIREMENTS DETAILED HEREIN, A LICENSED
ENGINEER OR ARCHITECT SHALL PREPARE SITE SPECIFIC
DOCUMENTS FOR USE WITH THIS DOCUMENT.

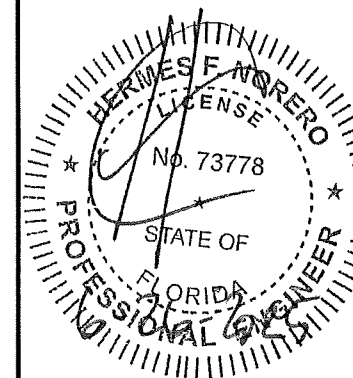

HERMES F. NORERO, P.E.
FLORIDA P.E. No. 73778
BUILDING DROPS, INC.
1900 NE MIAMI COURT, SUITE 2-15
MIAMI, FL 33132
FBPE CERT. OF AUTHORIZATION No. 29578

DATE:	04.11.2025
DWG. BY:	MS
CHK. BY:	HFN
SCALE:	NTS
DWG. #:	SSE002
SHEET:	6

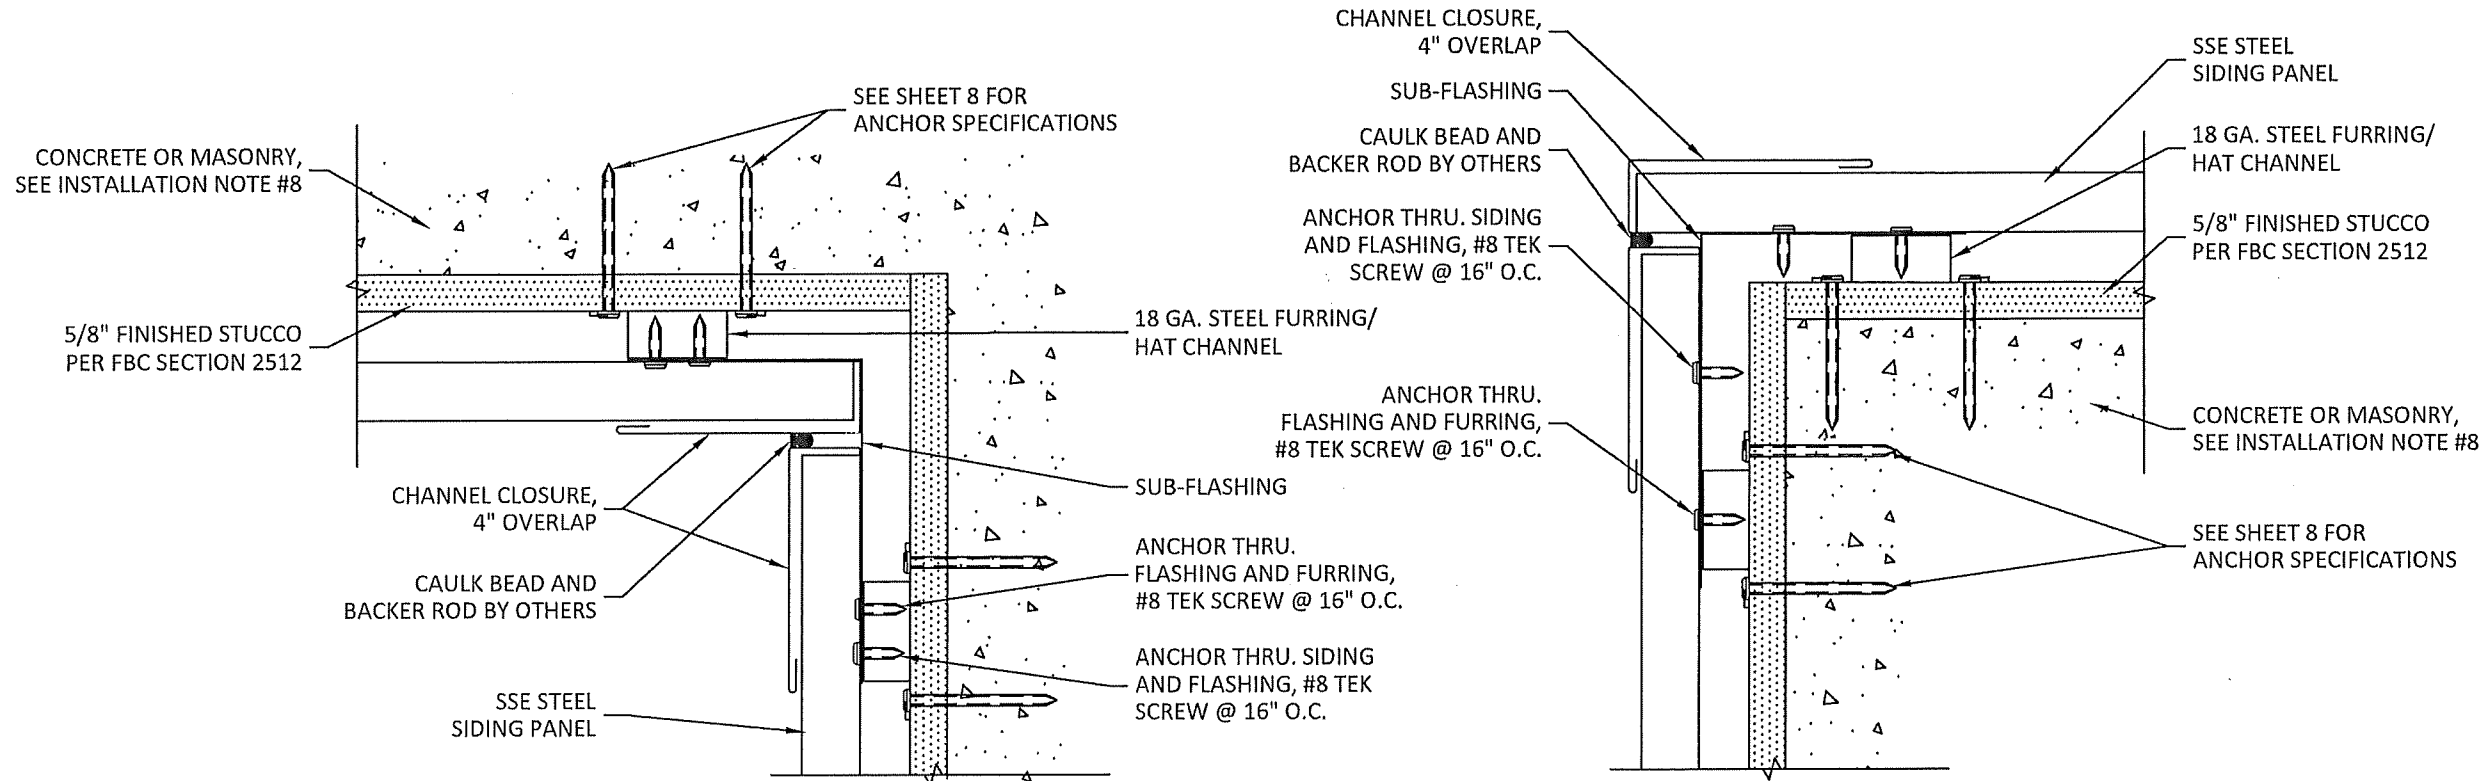

K
7
HORIZONTAL SECTION
INSIDE CORNER

L
7
HORIZONTAL SECTION
OUTSIDE CORNER

PRODUCT APPROVED
as complying with the Florida
Building Code
NOA-No. 25-0319.07
Approval Date 07/17/2025
By *[Signature]*
Miami-Dade Product Control




SOFFIT AND SIDING EXPERTS, INC.
17587 HOMESTEAD AVE
MIAMI, FL 33157
PH: (786) 718-9593

TITLE: SSE GALVALUME STEEL SIDING PANELS (IMPACT)
HORIZONTAL SECTIONS
PREPARED BY: BUILDING DROPS, INC.
1900 NE MIAMI COURT, SUITE 2-15
MIAMI, FL 33132
PH: (954) 959-8478
FAX: (954) 744-4738
WEB: www.buildingdrops.com
BD
BUILDING DROPS

REMARKS	BY	DATE

THE INSTALLATION DETAILS DESCRIBED HEREIN ARE GENERIC AND MAY NOT REFLECT ACTUAL CONDITIONS FOR A SPECIFIC SITE. IF SITE CONDITIONS CAUSE INSTALLATION TO DEVIATE FROM THE REQUIREMENTS DETAILED HEREIN, A LICENSED ENGINEER OR ARCHITECT SHALL PREPARE SITE SPECIFIC DOCUMENTS FOR USE WITH THIS DOCUMENT.

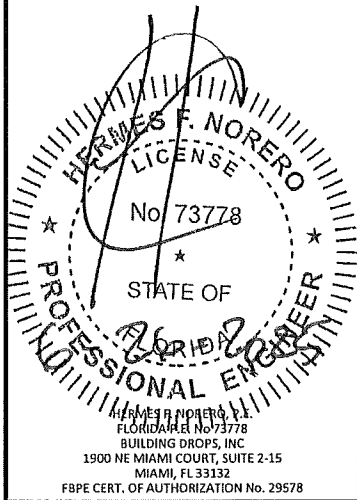

DATE:	04.11.2025
DWG. BY:	MS
CHK. BY:	HFN
SCALE:	NTS
DWG. #:	SSE002
SHEET:	7

6/26/2025 3:29 PM
c:\users\msun\building drops, inc\building drops landing - common\projects\soffit and siding experts\inc\mdc-25-0940 - mdc submittal - steel siding panels\dwgs\sse002.dwg

INSTALLATION NOTES:

1. ONE (1) INSTALLATION ANCHOR IS REQUIRED AT EACH ANCHOR LOCATION.
2. THE NUMBER OF INSTALLATION ANCHORS DEPICTED IS THE MINIMUM NUMBER OF ANCHORS TO BE USED FOR PRODUCT INSTALLATION OF THE MAXIMUM SIZE LISTED.
3. INSTALL INDIVIDUAL INSTALLATION ANCHORS WITHIN A TOLERANCE OF ±1/4 INCH THE DEPICTED LOCATION & SPACING IN THE ANCHOR LAYOUT DETAILS (I.E., WITHOUT CONSIDERATION OF TOLERANCES). TOLERANCES ARE NOT CUMULATIVE FROM ONE INSTALLATION ANCHOR TO THE NEXT.
4. MINIMUM EMBEDMENT AND EDGE DISTANCE EXCLUDE WALL FINISHES, INCLUDING BUT NOT LIMITED TO STUCCO, FOAM, BRICK VENEER, AND SIDING.
5. INSTALLATION ANCHORS AND ASSOCIATED HARDWARE MUST BE MADE OF CORROSION RESISTANT MATERIAL OR HAVE A CORROSION RESISTANT COATING.
6. FOR HOLLOW BLOCK AND GROUT FILLED BLOCK, DO NOT INSTALL INSTALLATION ANCHORS INTO MORTAR JOINTS. EDGE DISTANCE IS MEASURED FROM FREE EDGE OF BLOCK OR EDGE OF MORTAR JOINT INTO FACE SHELL OF BLOCK.
7. INSTALLATION ANCHORS SHALL BE INSTALLED IN ACCORDANCE WITH ANCHOR MANUFACTURER'S INSTALLATION INSTRUCTIONS, AND ANCHORS SHALL NOT BE USED IN SUBSTRATES WITH STRENGTHS LESS THAN THE MINIMUM STRENGTH SPECIFIED BY THE ANCHOR MANUFACTURER.
8. INSTALLATION ANCHOR CAPACITIES FOR PRODUCTS HEREIN ARE BASED ON SUBSTRATE MATERIALS WITH THE FOLLOWING PROPERTIES:

A. 5/8" (5-PLY) PLYWOOD SUPPORTED BY 2X WOOD STUDS OR 2X6 METAL STUDS, EACH AT 12" O.C.

A.a. WOOD STUDS - MINIMUM SPECIFIC GRAVITY OF 0.55.

A.b. STEEL STUDS - MINIMUM YIELD STRENGTH OF 33 KSI. MINIMUM WALL THICKNESS OF 49 MILS (18 GAUGE).

A.c. ALUMINUM STUDS - 1/8" MINIMUM THICKNESS (6063-T5).

B. CONCRETE - MINIMUM COMPRESSIVE STRENGTH OF 3000 PSI.

C. GROUT-FILLED CMU - UNIT STRENGTH CONFORMS TO ASTM C-90 WITH MINIMUM COMPRESSIVE STRENGTH OF 2000 PSI AND GROUT CONFORMS TO ASTM C 476, MINIMUM GROUT COMPRESSIVE STRENGTH OF 2000 PSI.

D. HOLLOW BLOCK CMU - UNIT STRENGTH CONFORMS TO ASTM C-90.
9. NOMINAL 6" LONG BEADS OF SEALANT SHALL BE APPLIED ON THE FEMALE LEG OF THE SIDING PANELS BETWEEN ANCHORS AND SUPPORTING STUDS FOR THE FIRST AND LAST SEAMS ONLY.

ANCHOR SCHEDULE			
SUBSTRATE	ANCHOR TYPE	MIN. EMBEDMENT	MIN. EDGE DISTANCE
WOOD: MIN. S.G. = 0.55	#10 PANCAKE HEAD WOOD SCREW	1-1/2"	1"
STEEL: MIN. 18 GA. MIN. Fy = 33 ksi	#10 PANCAKE HEAD GRADE 5 SELF-DRILLING/ SELF-TAPPING SCREW	3 THREADS MIN PENETRATION BEYOND METAL	1/2"
ALUMINUM: MIN. 1/8" THICK MIN. 6063-T5			
CONCRETE: MIN. f'c = 3000 psi	3/16" ITW TAPCON	1"	1"
MASONRY: CMU per ASTM C90 MIN. 2000 PSI	3/16" DEWALT ULTRACON+	1-1/4"	2"

PRODUCT APPROVED
as complying with the Florida
Building Code
NOA-No. 25-0319.07
Approval Date 07/17/2025
By 
Miami-Dade Product Control



SOFFIT AND SIDING EXPERTS, INC.
17587 HOMESTEAD AVE
MIAMI, FL 33157
PH: (786) 718-9593


TITLE:
SSE GALVALUME STEEL SIDING PANELS
(IMPACT)
INSTALLATION NOTES &
ANCHOR TABLE

PREPARED BY:
BUILDING DROPS, INC.
1900 NE MIAMI COURT, SUITE 2-15
MIAMI, FL 33132
PH: (954) 399-9478
FAX: (954) 744-4738
WEB: www.buildingdrops.com



REMARKS	BY	DATE

THE INSTALLATION DETAILS DESCRIBED HEREIN ARE GENERIC AND MAY NOT REFLECT ACTUAL CONDITIONS FOR A SPECIFIC SITE. IF SITE CONDITIONS CAUSE INSTALLATION TO DEVIATE FROM THE REQUIREMENTS DETAILED HEREIN, A LICENSED ENGINEER OR ARCHITECT SHALL PREPARE SITE SPECIFIC DOCUMENTS FOR USE WITH THIS DOCUMENT.

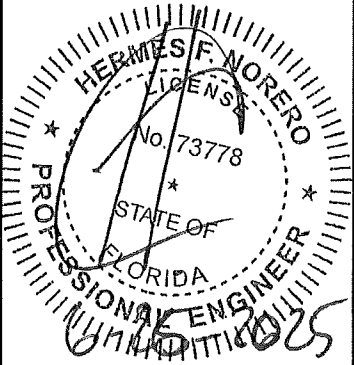

HERMES F. NORERO, P.E.
FLORIDA P.E. No. 73778
BUILDING DROPS, INC
1900 NE MIAMI COURT, SUITE 2-15
MIAMI, FL 33132
FBPE CERT. OF AUTHORIZATION No. 29578

DATE: 04.11.2025

DWG. BY: MS
CHK. BY: HFN



SCALE: NTS

DWG. #: SSE002


SHEET:

8


OF 10

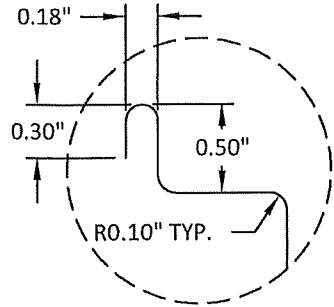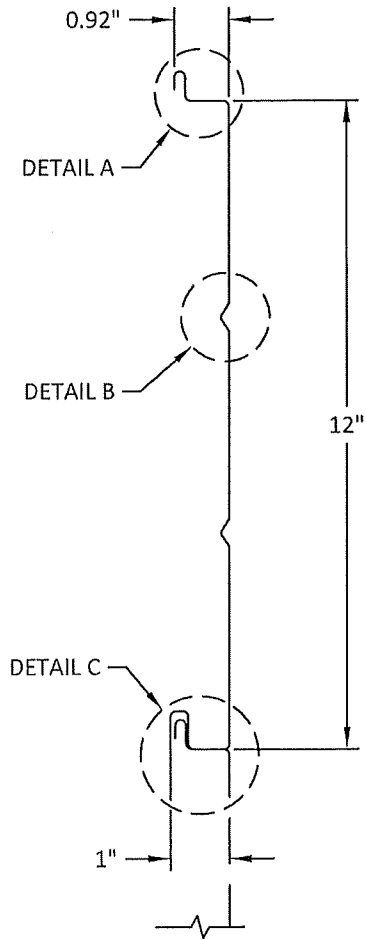

DETAIL A

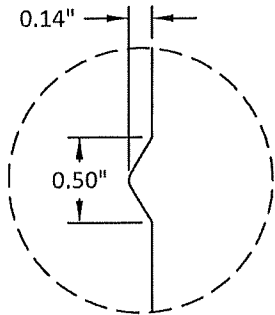

DETAIL B

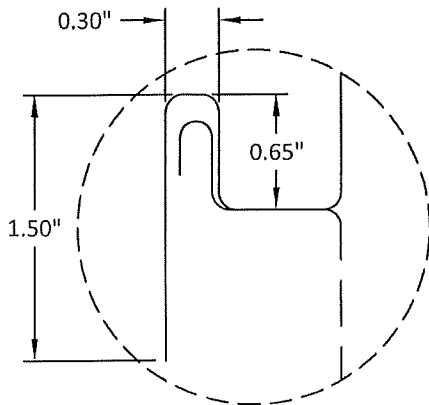

DETAIL C

PRODUCT APPROVED
as complying with the Florida
Building Code
NOA-No. 25-0319.07
Approval Date 07/17/2025
By *[Signature]*
Miami-Dade Product Control



SOFFIT AND SIDING EXPERTS, INC.
17587 HOMESTEAD AVE
MIAMI, FL 33157
PH: (786) 718-9593


TITLE: SSE GALVALUME STEEL SIDING PANELS
(IMPACT)

SIDING PANEL DETAILS

PREPARED BY:
B.D.
BUILDING DROPS, INC.
1900 NE MIAMI COURT, SUITE 2-15
MIAMI, FL 33132
PH: (954) 959-8478
FAX: (954) 744-4738
WEB: www.buildingdrops.com

REMARKS	BY	DATE

THE INSTALLATION DETAILS DESCRIBED HEREIN ARE GENERIC
AND MAY NOT REFLECT ACTUAL CONDITIONS FOR A SPECIFIC
SITE. IF SITE CONDITIONS CAUSE INSTALLATION TO DEVIATE
FROM THE REQUIREMENTS DETAILED HEREIN, A LICENSED
ENGINEER OR ARCHITECT SHALL PREPARE SITE SPECIFIC
DOCUMENTS FOR USE WITH THIS DOCUMENT.

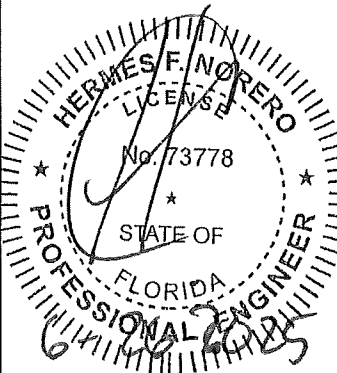


HERMES F. NORERO, P.E.
FLORIDA P.E. No. 73778
BUILDING DROPS, INC.
1900 NE MIAMI COURT, SUITE 2-15
MIAMI, FL 33132
FBPE CERT. OF AUTHORIZATION No. 29578


DATE:	04.11.2025
DWG. BY:	MS
CHK. BY:	HFN
SCALE:	NTS
DWG. #:	SSE002
SHEET:	9

c:\Users\msun\building drops, inc\building drops landing - common\projects\soffit and siding experts, inc\mdc-25-0310 - mdc submittal - steel siding panels\dwg\ssse002.dwg


6/26/2025 3:29 PM

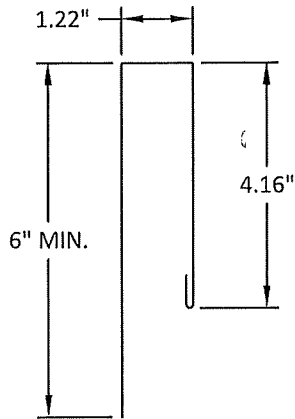

CHANNEL CLOSURE
24 GA. MIN.

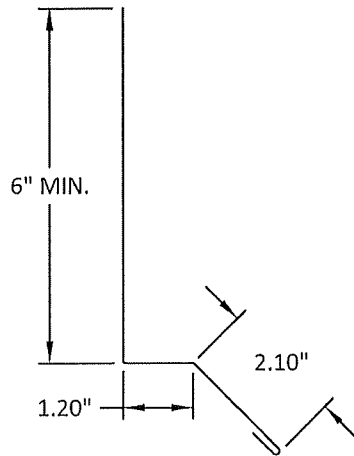

DRIP FLASHING
24 GA. MIN.

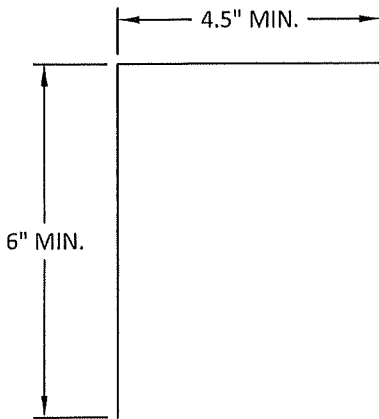

SUB-FLASHING
18 GA. MIN.

PRODUCT APPROVED
as complying with the Florida
Building Code
NOA-No. 25-0319.07
Approval Date 07/17/2025
By *[Signature]*
Miami-Dade Product Control



SOFFIT AND SIDING EXPERTS, INC.
17587 HOMESTEAD AVE
MIAMI, FL 33157
PH: (786) 718-9593


TITLE:
SSE GALVALUME STEEL SIDING PANELS
(IMPACT)
ACCESSORIES DETAILS

PREPARED BY:
BUILDING DROPS, INC.
1900 NE MIAMI COURT, SUITE 2-15
MIAMI, FL 33132
PH: (954) 939-6478
FAX: (954) 744-4738
WEB: www.buildingdrops.com



REMARKS	BY	DATE

THE INSTALLATION DETAILS DESCRIBED HEREIN ARE GENERIC
AND MAY NOT REFLECT ACTUAL CONDITIONS FOR A SPECIFIC
SITE. IF SITE CONDITIONS CAUSE INSTALLATION TO DEVIATE
FROM THE REQUIREMENTS DETAILED HEREIN, A LICENSED
ENGINEER OR ARCHITECT SHALL PREPARE SITE SPECIFIC
DOCUMENTS FOR USE WITH THIS DOCUMENT.

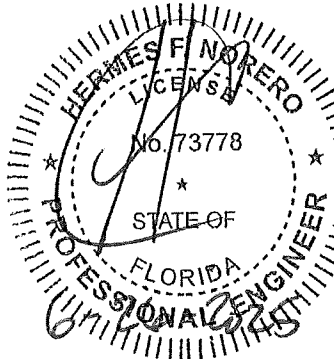

HERMES F. NORERO, P.E.
FLORIDA P.E. No. 73778
BUILDING DROPS, INC
1900 NE MIAMI COURT, SUITE 2-15
MIAMI, FL 33132
FBPE CERT. OF AUTHORIZATION No. 29578

DATE:	04.11.2025
DWG. BY:	CHK. BY:
MS	HFN
SCALE:	NTS
DWG. #:	SSE002
SHEET:	10